


CBF TRAILS AS OF JULY 5/23

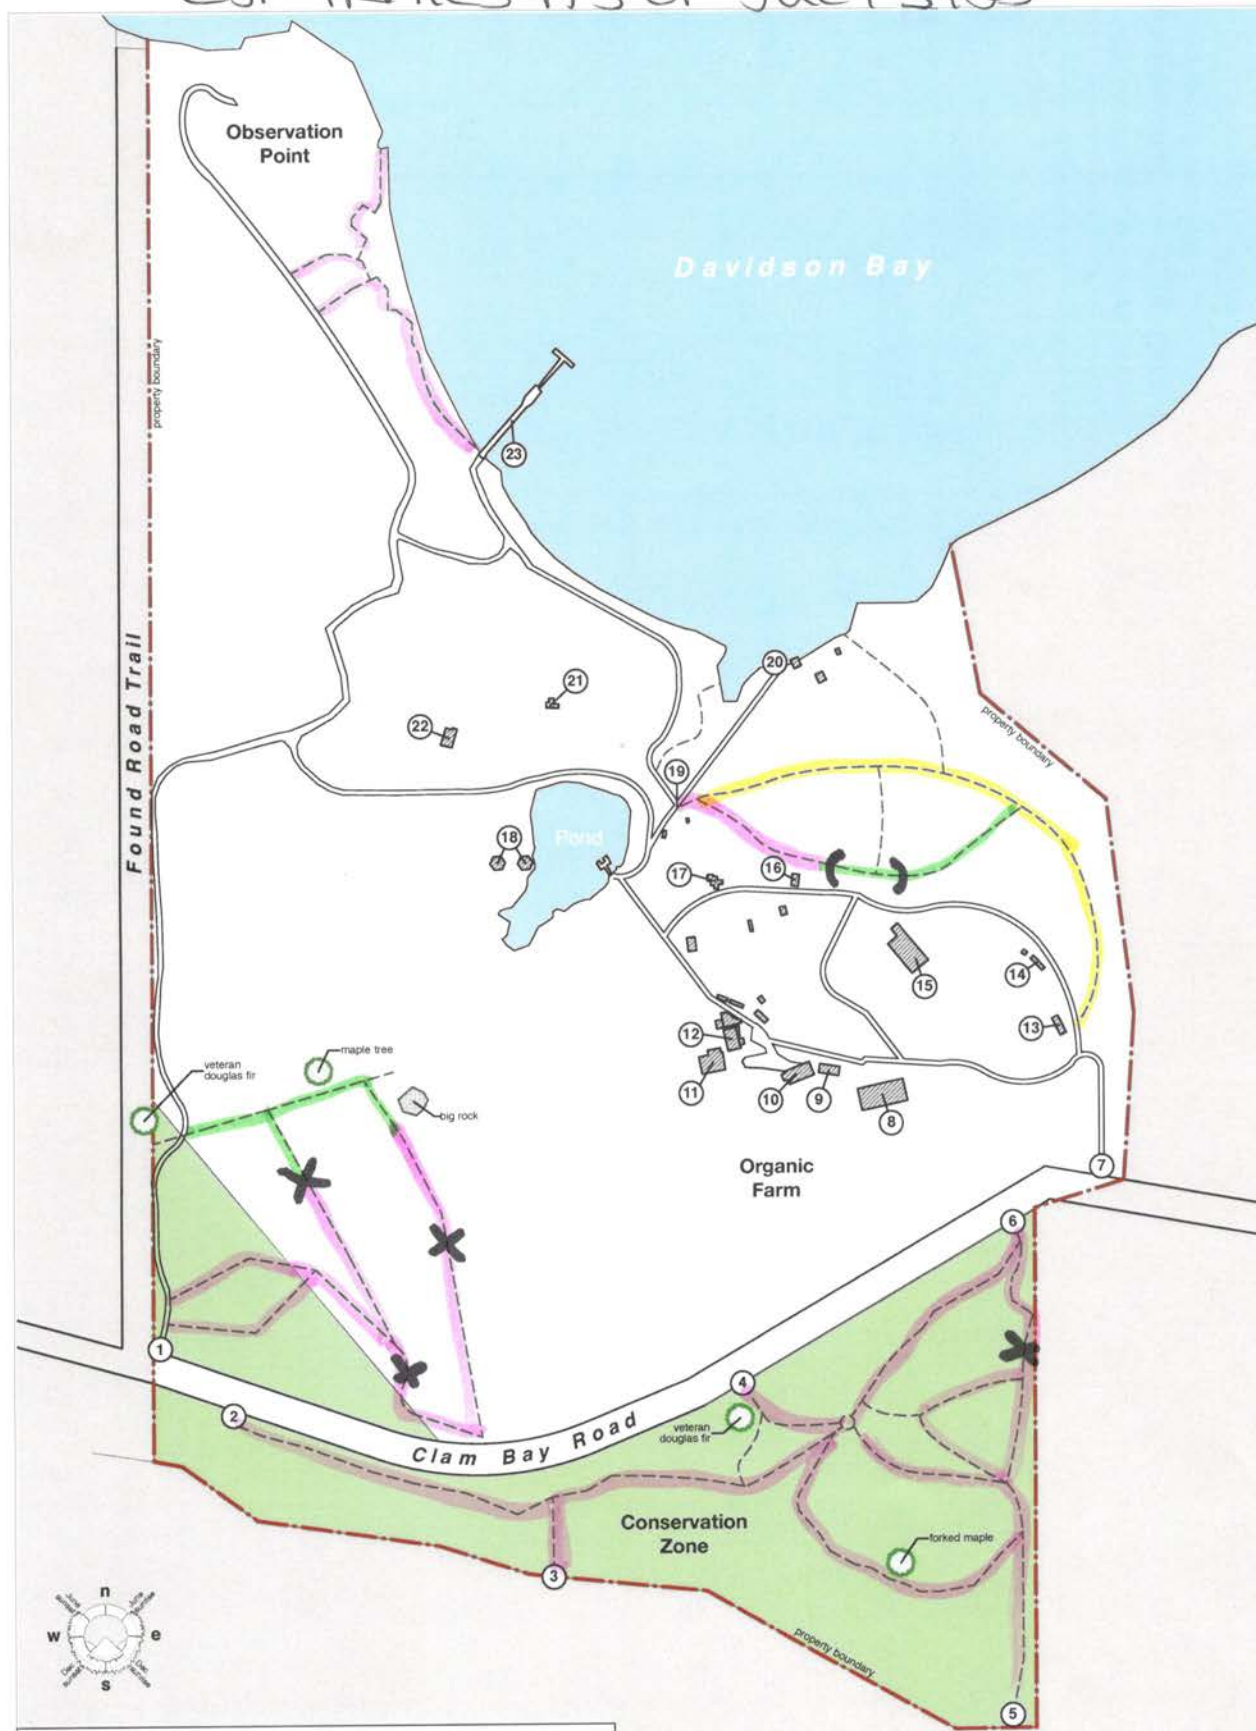

Legend:

	1. Western Access Road	12. Offices
	2. Covenant Gate Access	13. Wood Shed
	3. Top of Ridge (Off Property)	14. Sawmill
	4. Covenant Gate Access	15. Drying Shed
	5. Top of Ridge	16. Water Treatment
	6. Covenant Gate Access	17. Caretaker's House
	7. Main Farm Entrance	18. Pagoda + Annex
	8. Barn	19. 4-Way Intersection
	9. Vineyard Suites	20. Beach
	10. Staff Accommodations (Craft Room)	21. Sod House
	11. Farm House	22. Old Farm House
		23. Dock

PROJECT Clam Bay Farms North Pender Island British Columbia		NOTES This set of drawings and the design as shown remain the property of Helliwell-Smith Blue Sky Architecture Inc. Contractor and all sub-trades shall verify all dimensions on site. Do not scale these drawings. Report any discrepancies to Helliwell-Smith Blue Sky Architecture Inc. Contractor shall be responsible for all conditions on the job and shall notify this office of any variations of the conditions immediately. All work completed on site to conform to the British Columbia Building Code 2012.		NO. REVISION	DATE
SHEET TITLE Site Plan		FIRST ISSUED	DRAWN BY ks, srb, clg	 HELLIWELL-SMITH BLUE SKY ARCHITECTURE INC. 4090 BAYBRIDGE AVE WEST VANCOUVER BRITISH COLUMBIA CANADA V7V 3K1 PHONE (604) 921-8846 FAX (604) 921-0765	
		SCALE 1:3000 (11x17)	CHECKED BY ks, bh		
				SHEET NO A100	