

24'-0"

32'-3"

BEDROOM
9/6 X 11/7

4-2X8 BEAM

KITCHEN
12/6 X 9/6

SUNROOM
10 X 15

GREAT ROOM
18/2 X 13/9

DINING ROOM
11 X 13/6

WOOD STOVE

SLOPE UP

SLOPE UP

VAULTED CEILING

GEOMETRIC SHAPE TRANSOM WINDOW
SEE ELEVATIONS


SUNDECK
20 X 10

MAIN FLOOR PLAN

SCALE 1/4" = 1'-0"

750 SQ. FT.

***Measurements approximate, buyer to verify

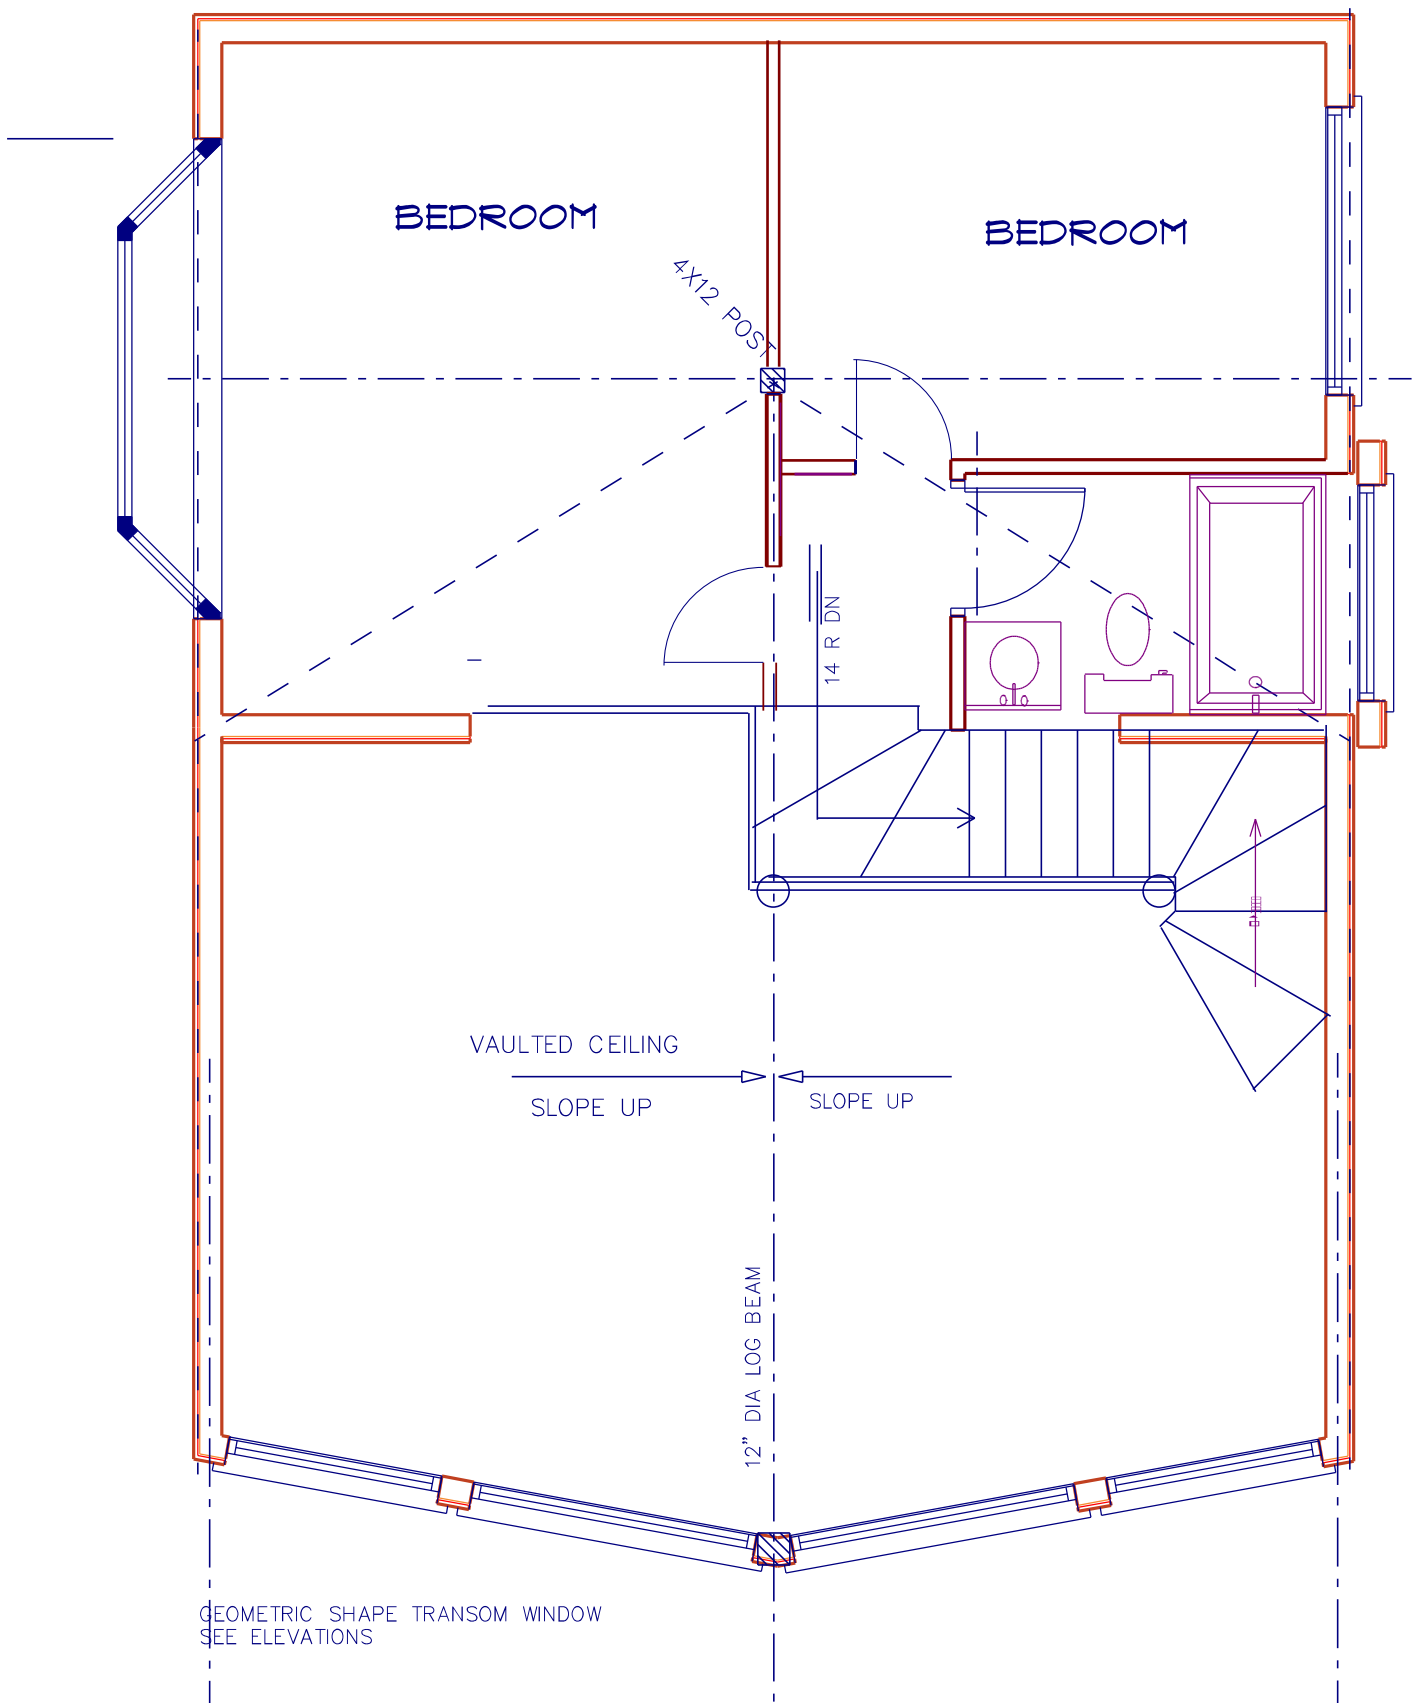

LOFT FLOOR PLAN

360 SQ. FT.

***Measurements approximate, buyer to verify