


SITE PLAN OF  
 LOT 22, REGISTERED PLAN M-362  
 GEOGRAPHIC TOWNSHIP OF WATT  
 TOWNSHIP OF MUSKOKA LAKES  
 DISTRICT MUNICIPALITY OF MUSKOKA

SCALE 1" = 40'



DISTANCES SHOWN ON THIS PLAN ARE IN FEET AND CAN BE CONVERTED TO METRES BY MULTIPLYING BY 0.3048.

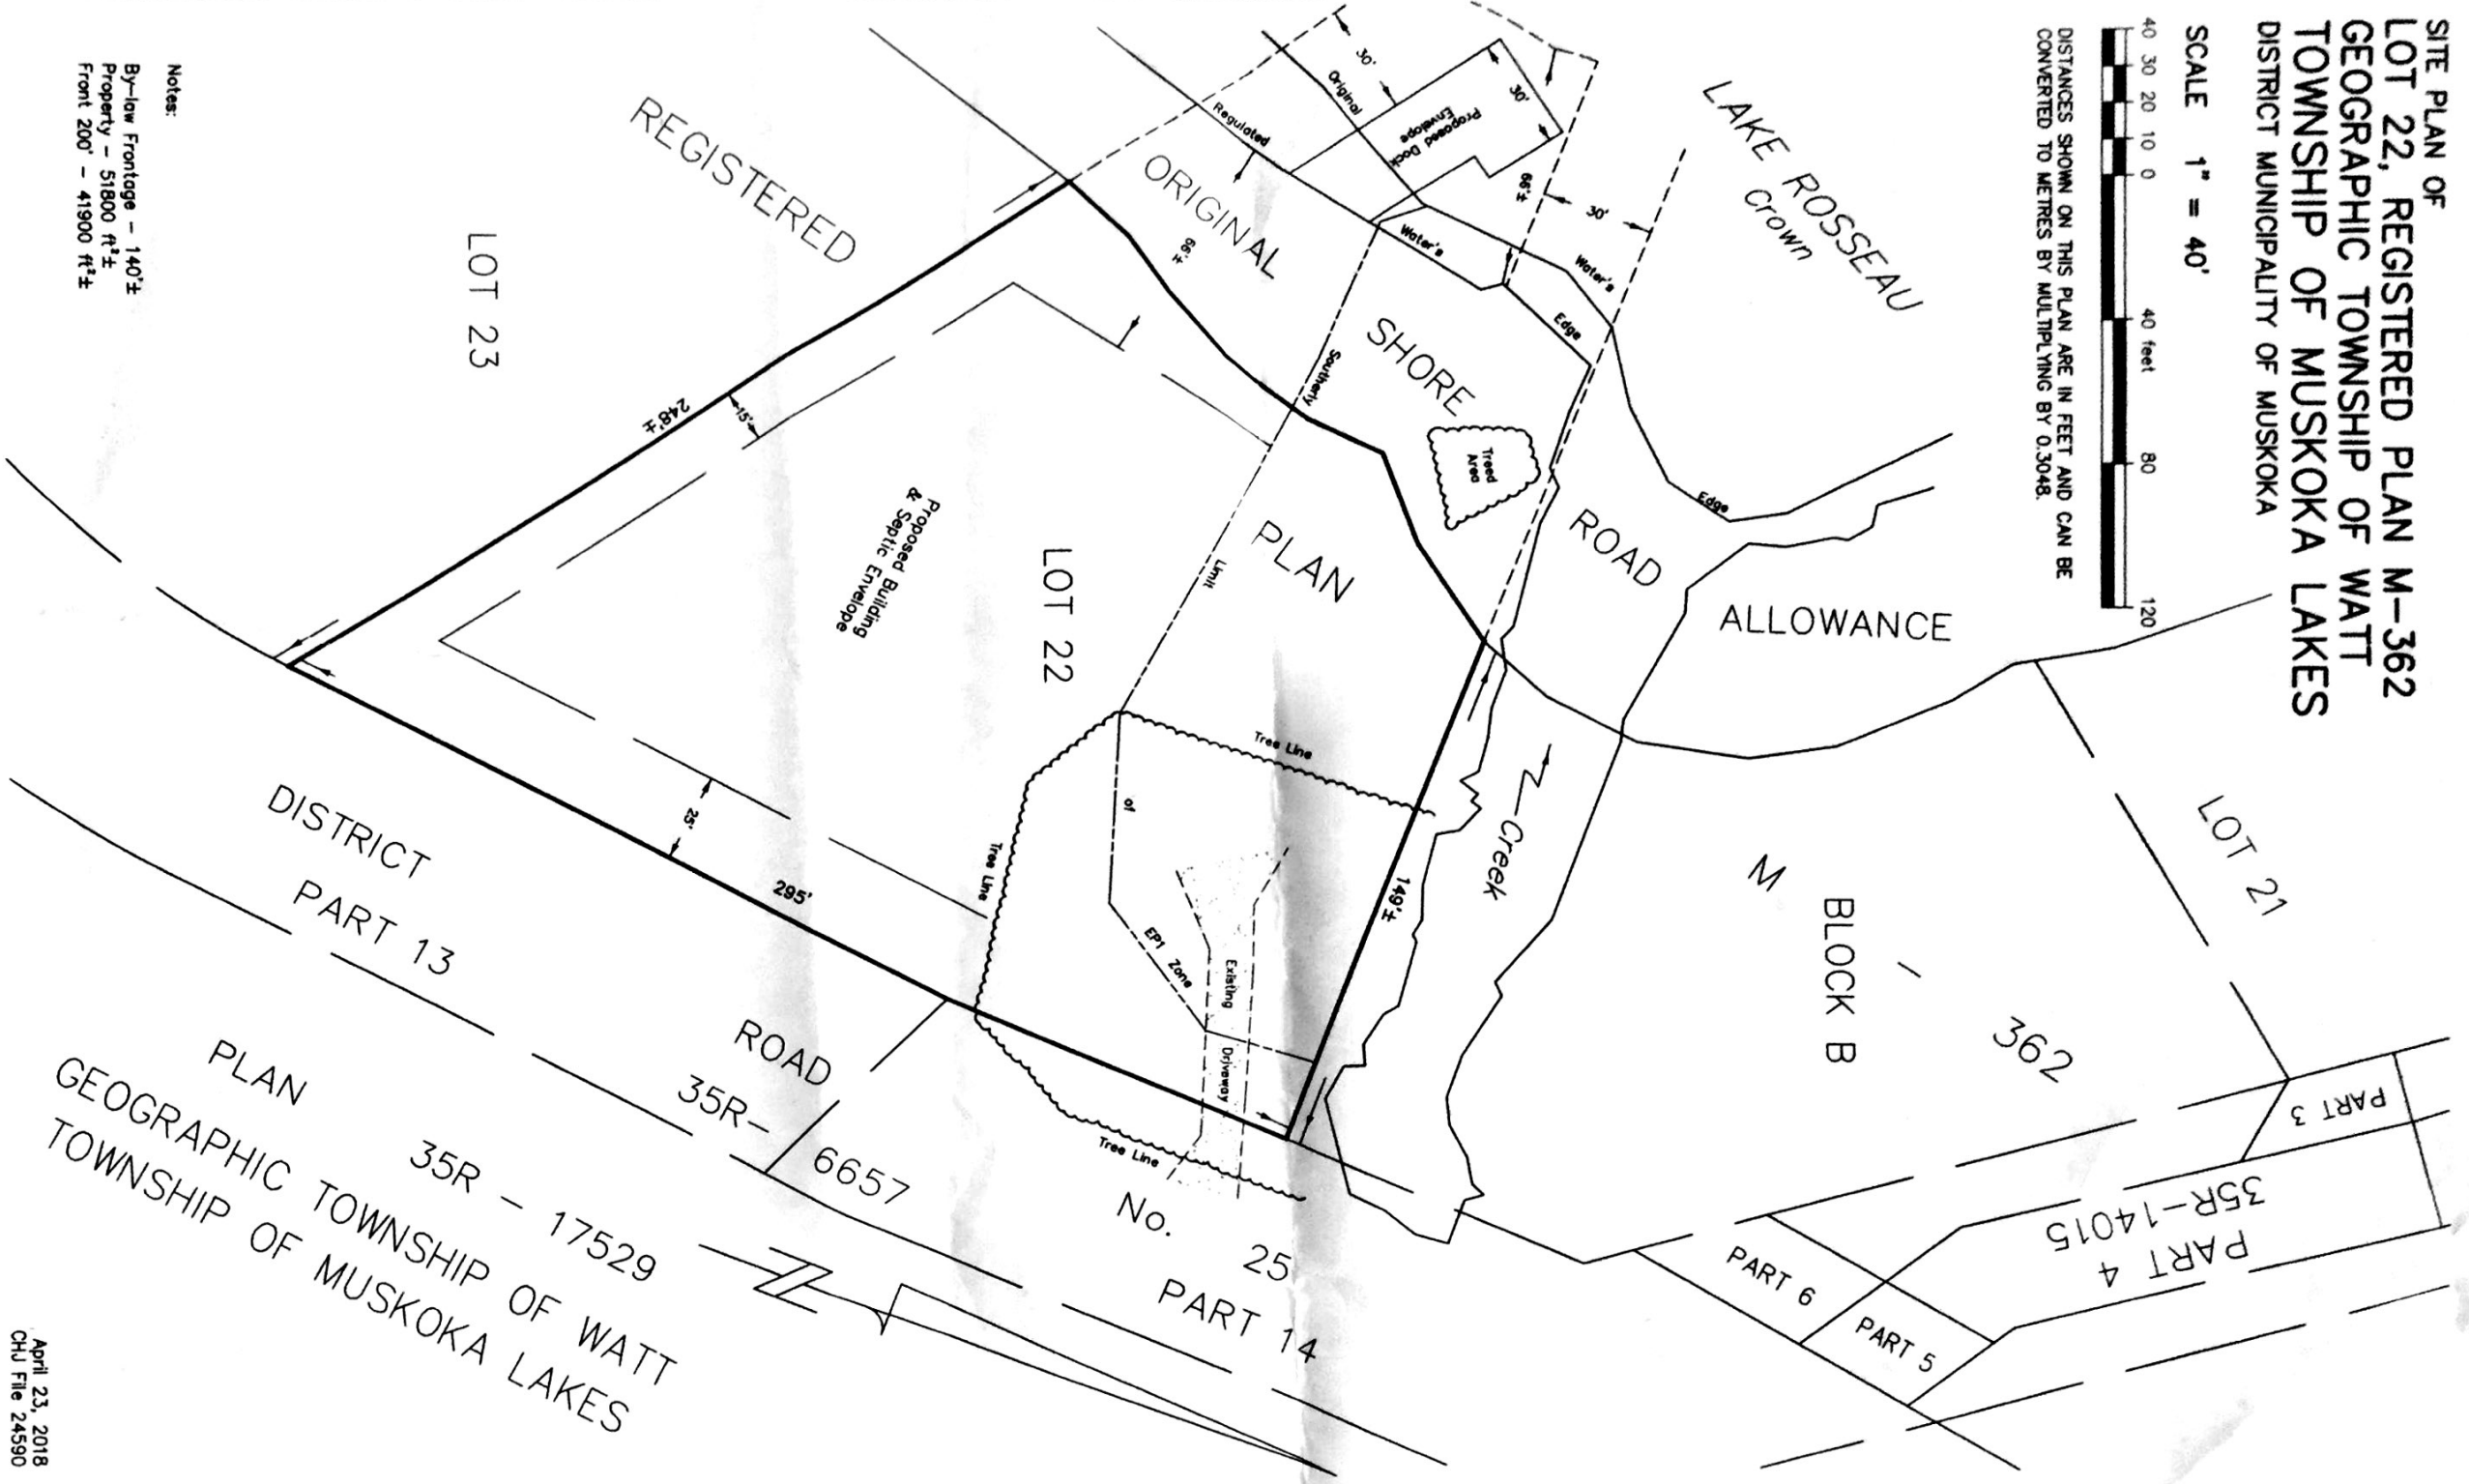

Notes:  
 By-law Frontage - 140'±  
 Property - 51800 ft<sup>2</sup>±  
 Front 200' - 41900 ft<sup>2</sup>±

PLAN  
 35R - 17529  
 GEOGRAPHIC TOWNSHIP OF WATT  
 TOWNSHIP OF MUSKOKA LAKES