

Project: _____

Proposed House Design for Bill Greenfield

265
Lakeview Avenue,
Lake Muskoka,
Town of
Gravenhurst

General Notes:

These notes apply to all drawings.

1. DIMENSIONS:


- A. Drawings are not to be scaled.
- B. Refer to written dimensions only. Dimensions shown on drawings are not to be used as a substitute for written dimensions.
- C. All dimensions shown are nominal only and shall be explained to fit on site conditions as required.

2. ONTARIO BUILDING CODE:

- A. These drawings and notes to comply with the requirements of the Ontario Building Code as amended from time to time.
- B. The Designer shall be responsible for the interpretation of the Building Code as it applies to the project.
- C. The Designer shall be responsible for the interpretation of the Building Code as it applies to the project.

3. DRAWINGS & SPECIFICATIONS:


- A. These drawings are to be used in conjunction with the written Construction Specifications and Schedule of Materials (Appendix B).
- B. The Designer shall be responsible for the interpretation of the Building Code as it applies to the project.
- C. The Designer shall be responsible for the interpretation of the Building Code as it applies to the project.

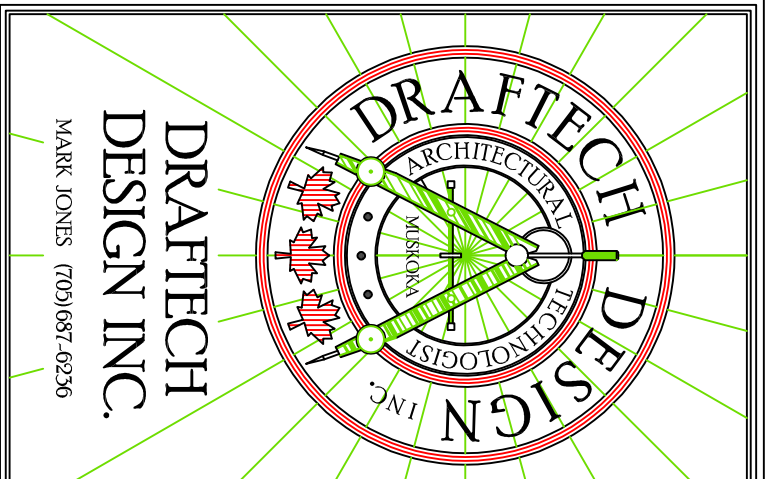

Drafttech Design Inc.

425 Wellington Street, P.O. Box 147
Gravenhurst, Ontario (905) 687-2636
Telephone (905) 687-2636
Fax (905) 687-2636
E-Mail: drafttech@sympatico.ca

Date: March 2020
Drawn by: Mark Jones
Scale: 1/4" = 1'-0"

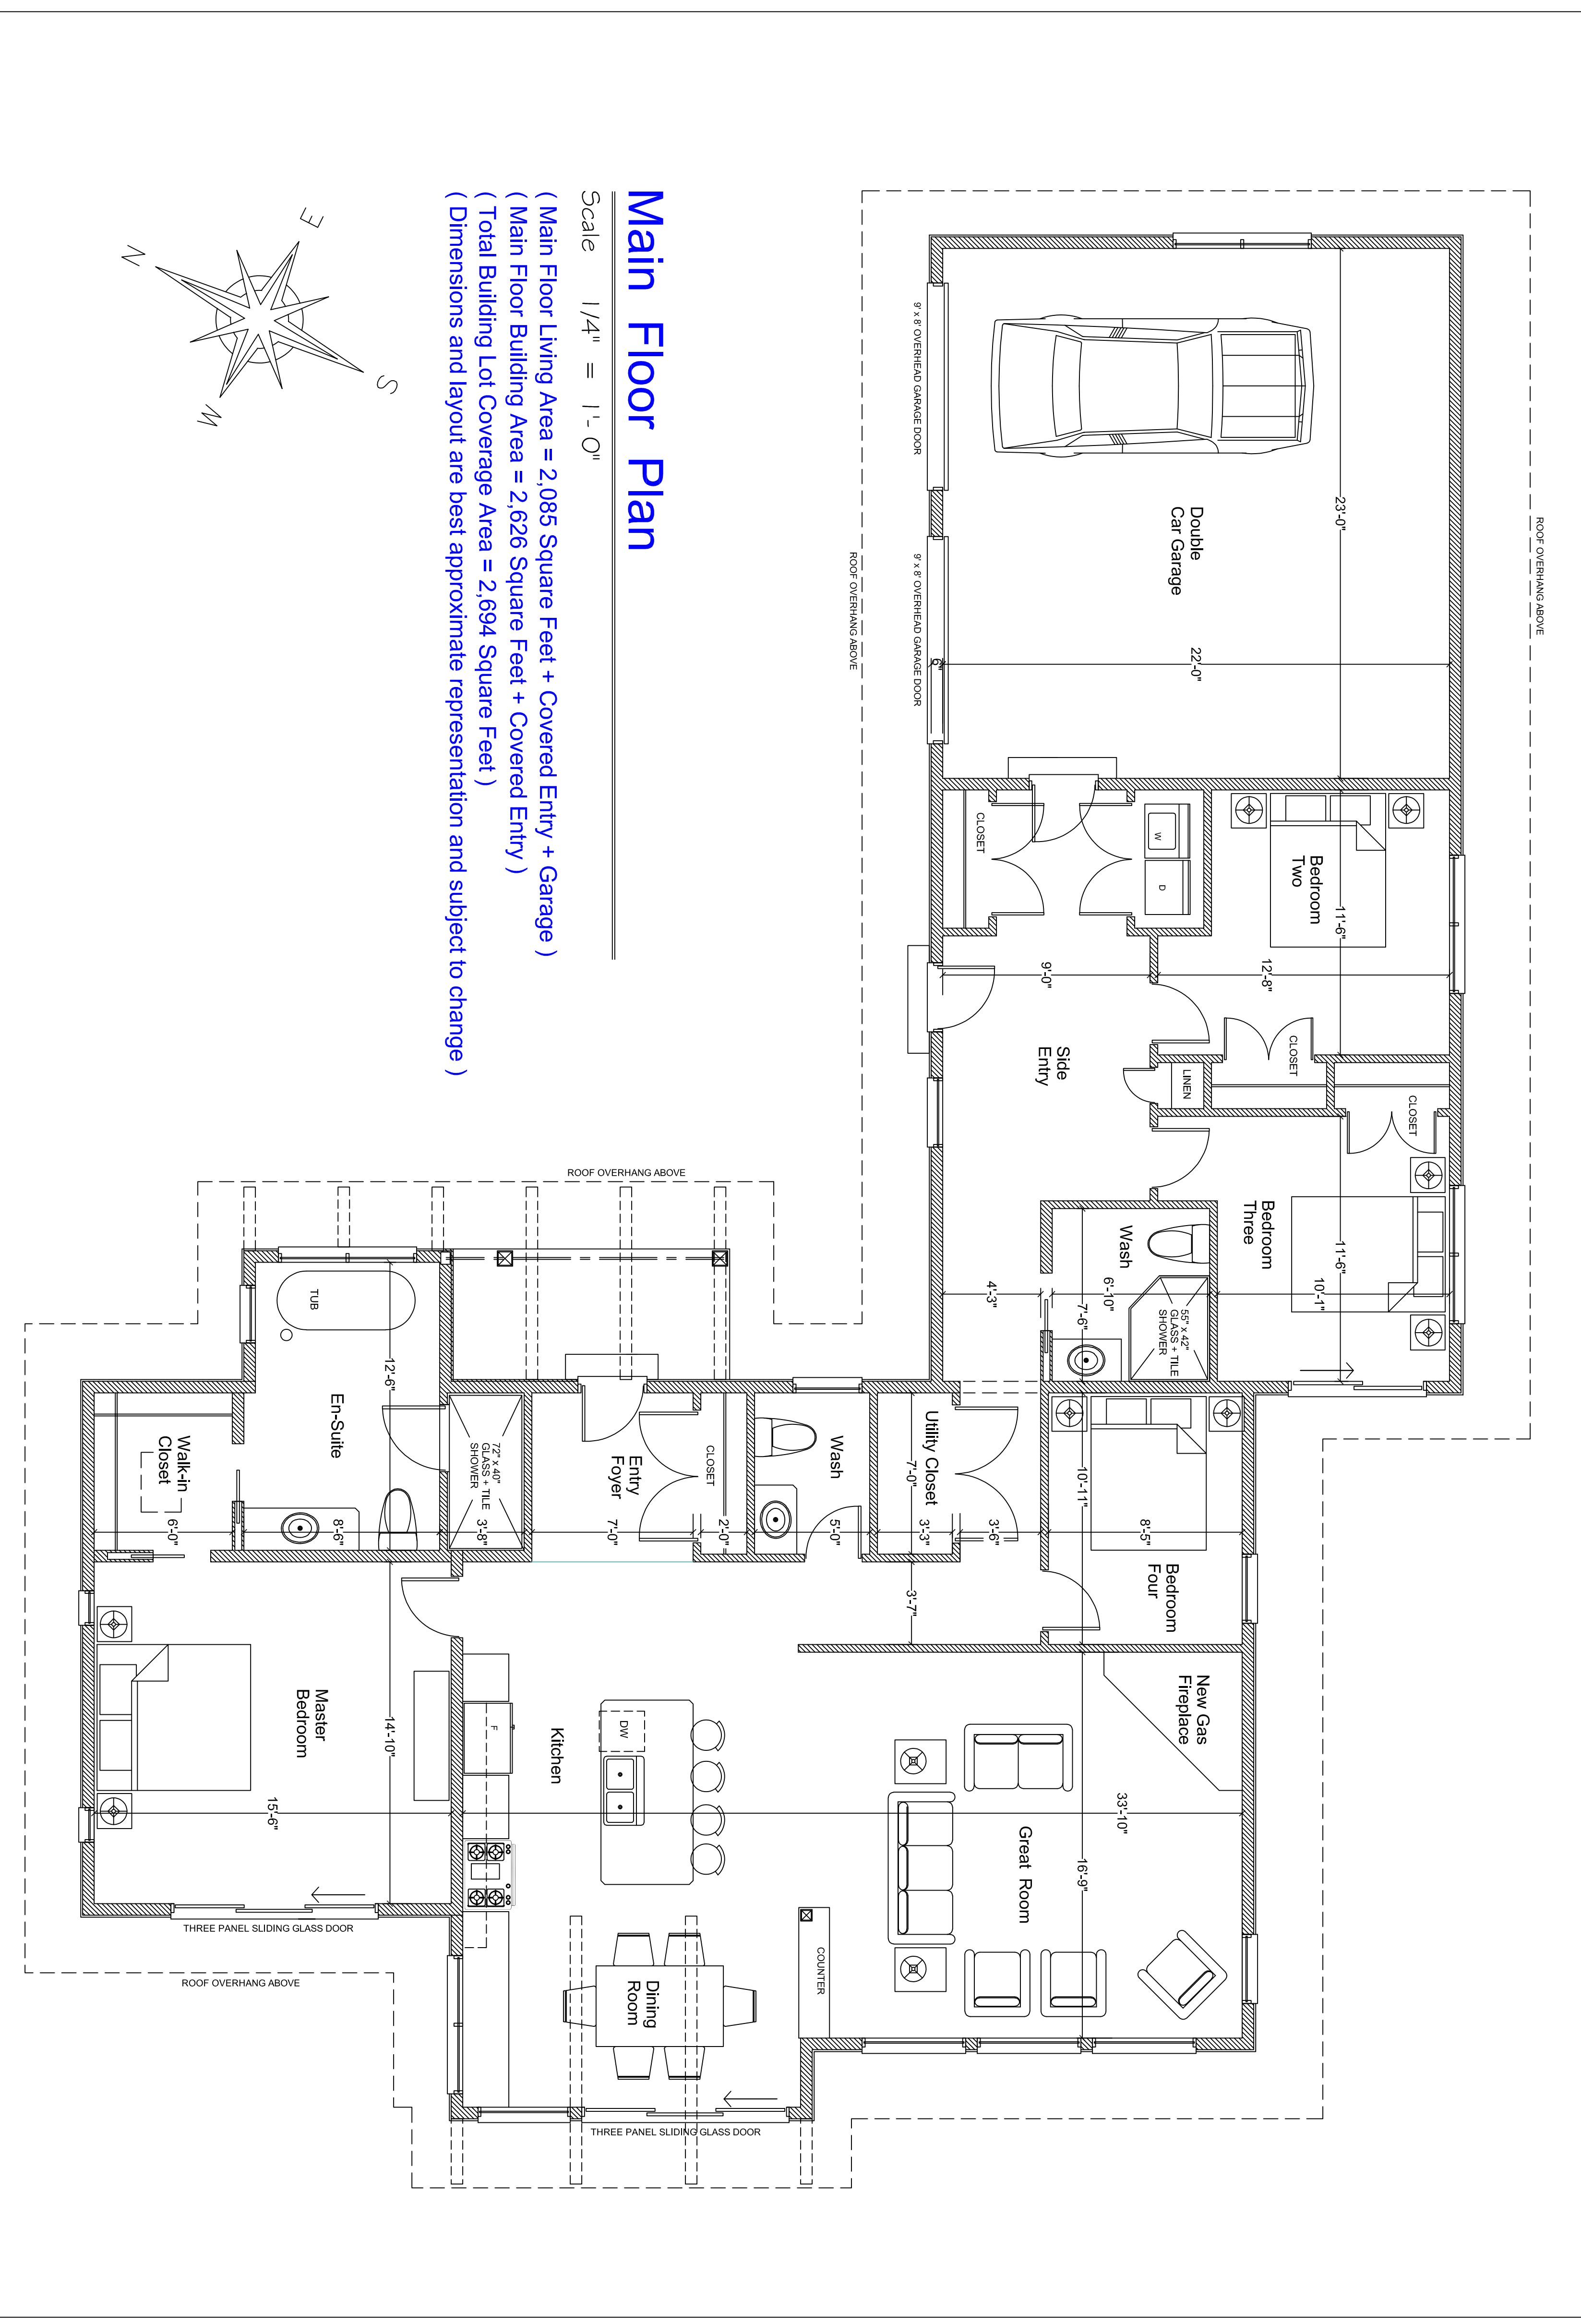

Main Floor Plan

Scale 1/4" = 1'-0"

- (Main Floor Living Area = 2,085 Square Feet + Covered Entry + Garage)
- (Main Floor Building Area = 2,626 Square Feet + Covered Entry)
- (Total Building Lot Coverage Area = 2,694 Square Feet)
- (Dimensions and layout are best approximate representation and subject to change)

