





FRONT ELEVATION

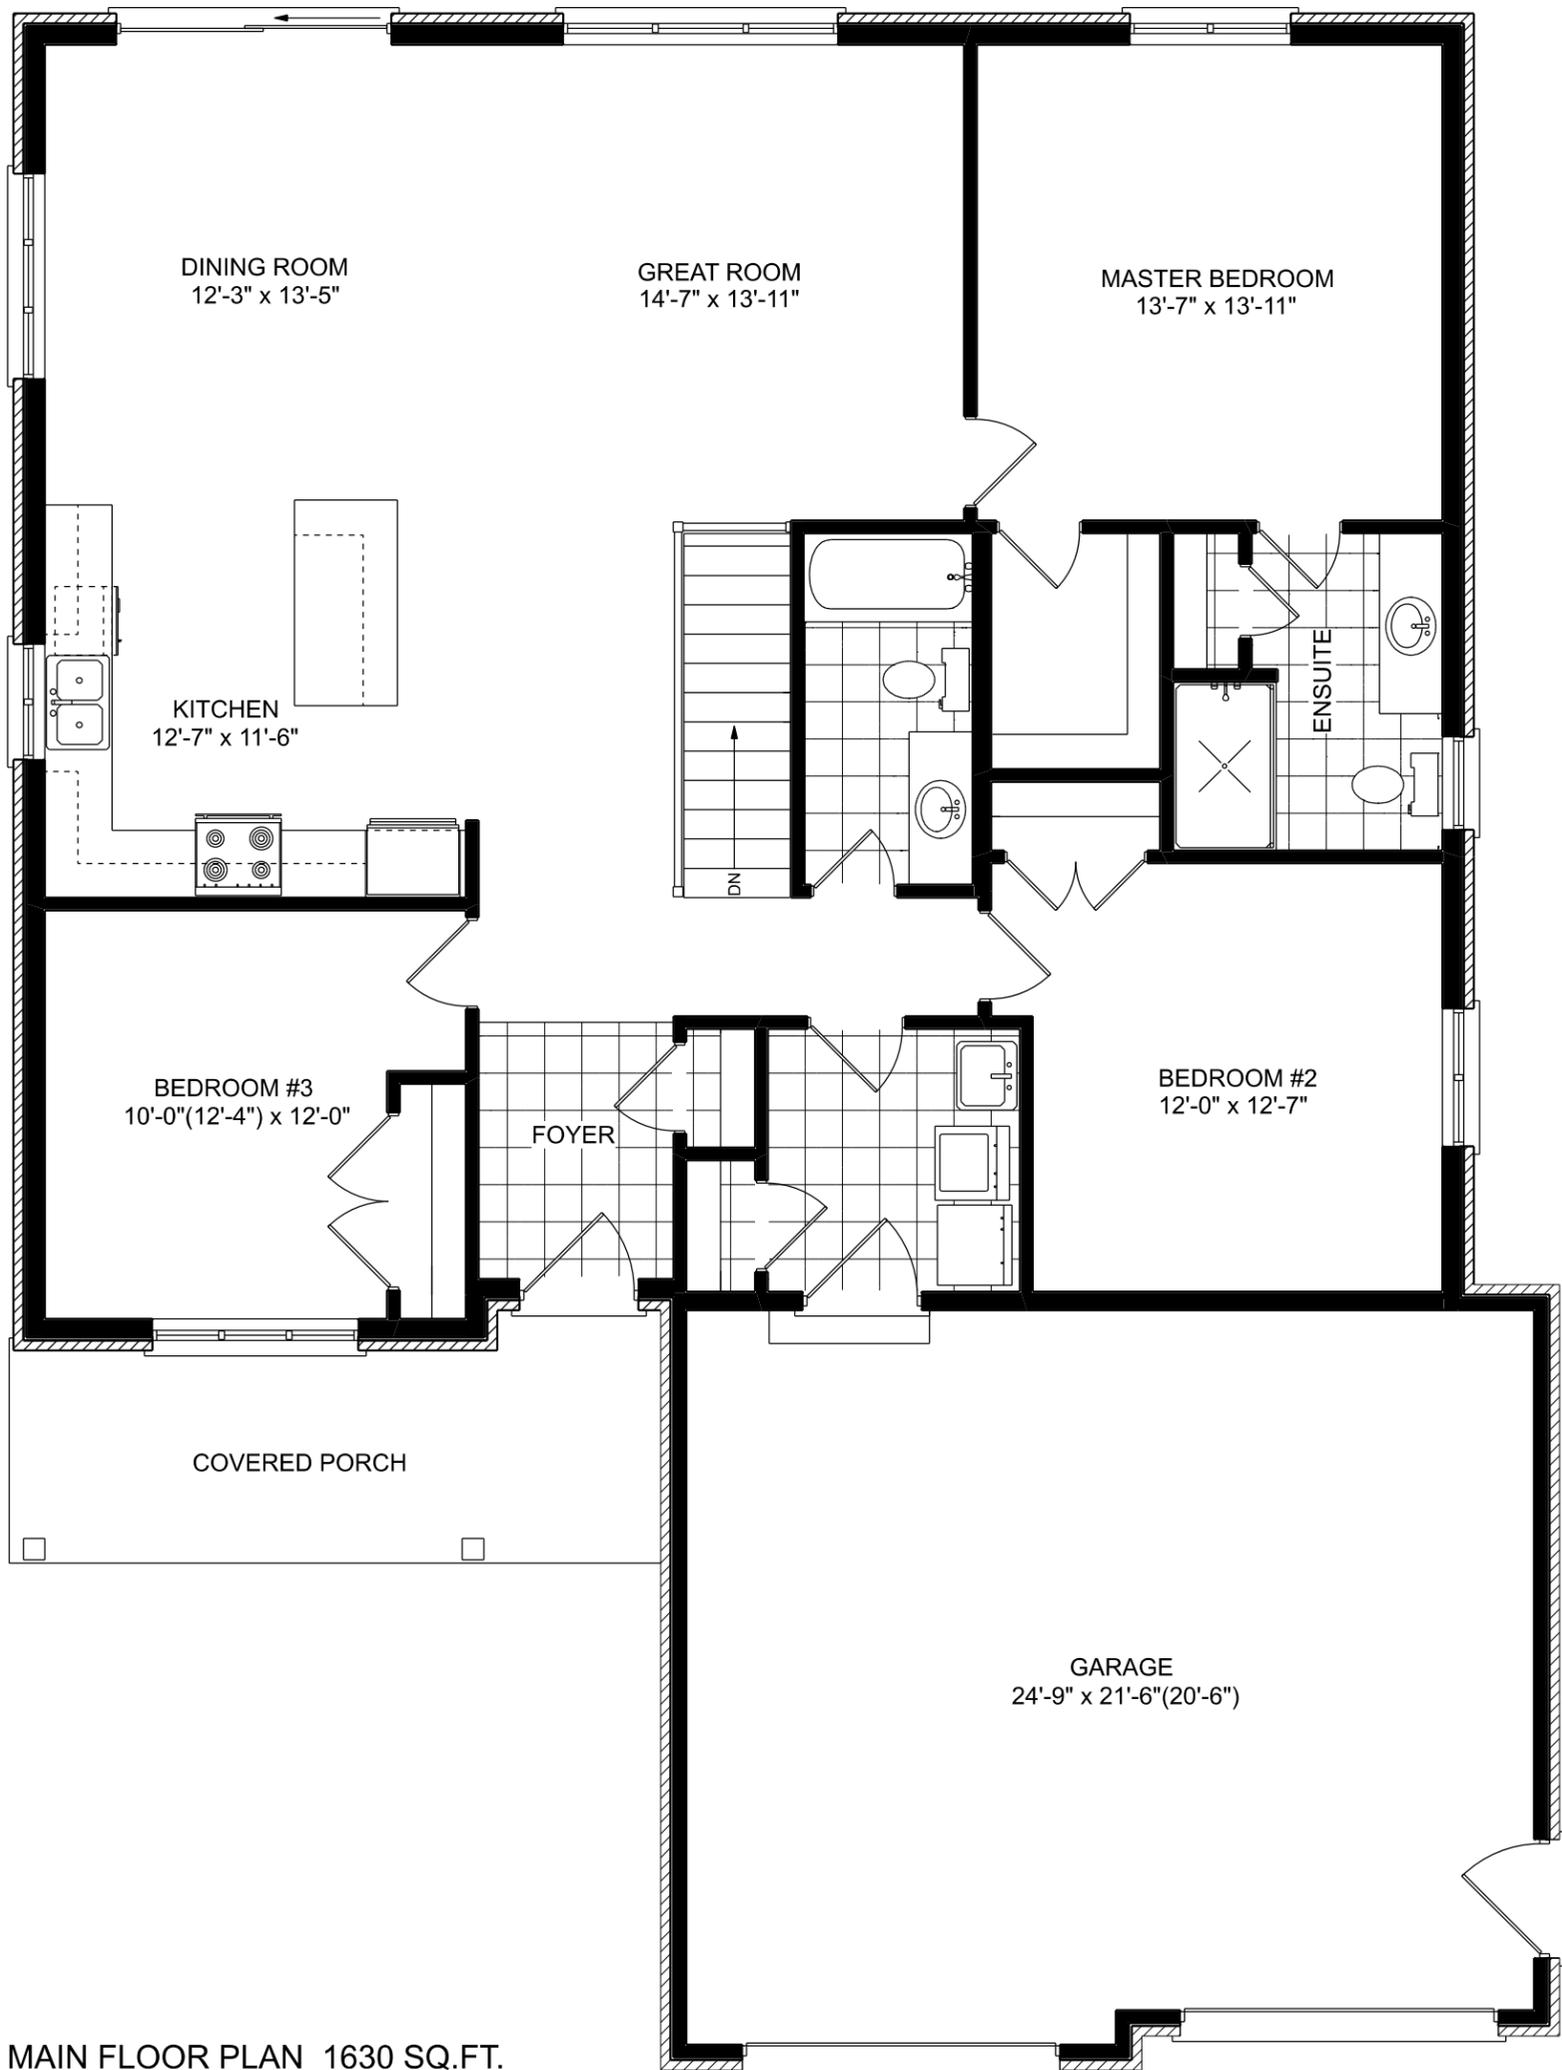

MAIN FLOOR PLAN 1630 SQ.FT.

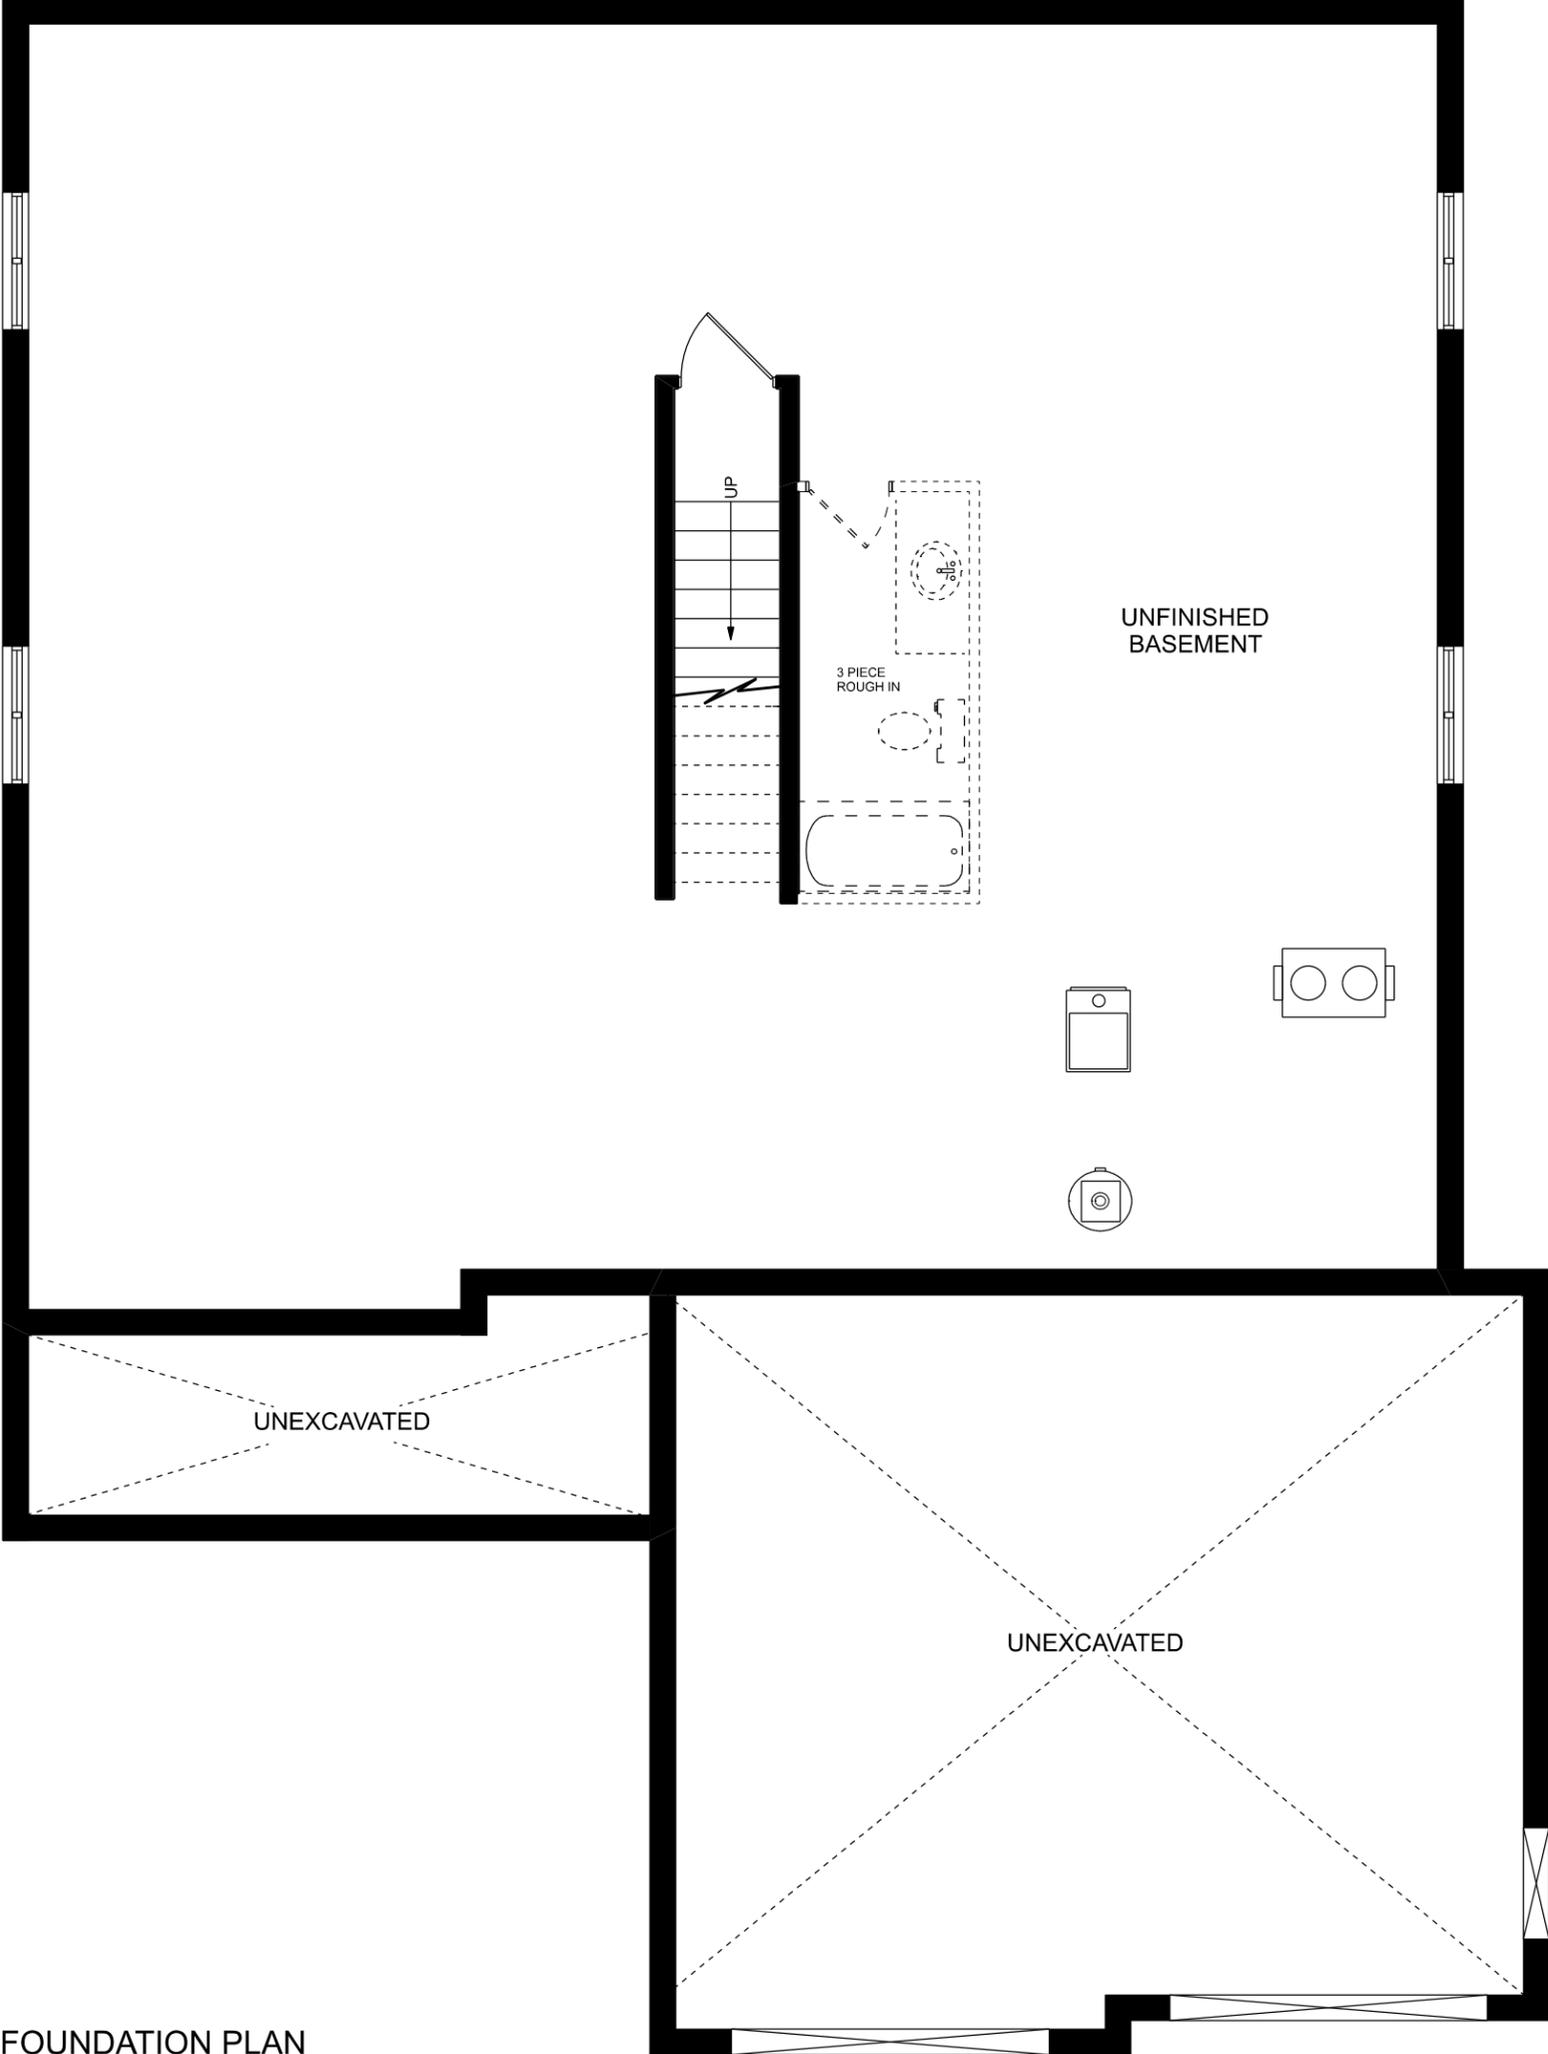

FOUNDATION PLAN